




MURO DE ALVENARIA KAN

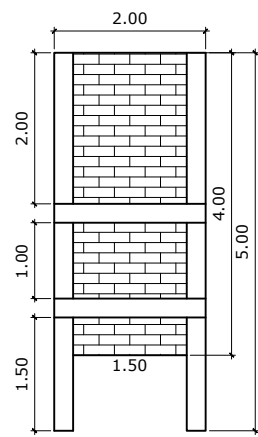

MURO DE ALVENARIA LOPES

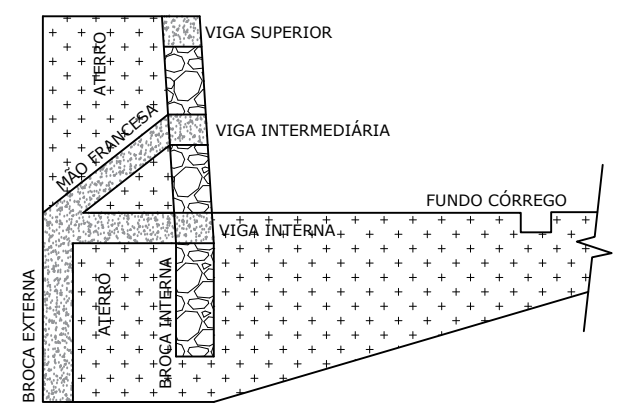

CORTE MURO CATANDUVA

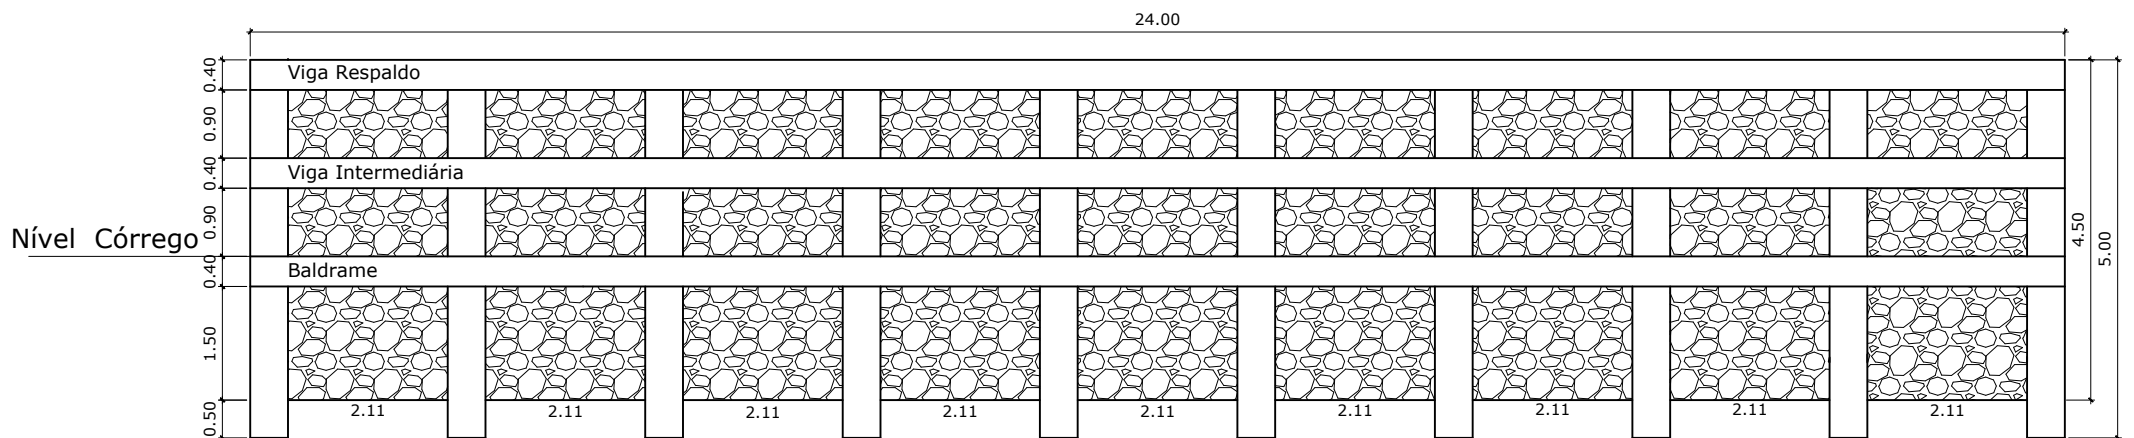

Muro de Arrimo Catanduva
10 Brocas 1,5 x 0,50 x 0,40

MURO CATANDUVA